

RTI Release

LEGEND

- SITE BOUNDARY LINE
- NEW 1800mm H CHAINWIRE FENCE REFER NOTES
- NEW TIMBER FENCE REFER LANDSCAPE ARCH. DOCUMENTATION
- NEW ROADWORKS REFER CIVIL ENG. DOC'S
- NEW CONC. PATHS & LANDINGS REFER LANDSCAPE ARCH. DOC'S

NOTES


1. FOR ALL ROAD WORKS, INDUSTRIAL CROSSINGS & PARKING, SEEDOUTS REFER TO CIVIL ENG. DOCUMENTATION.
2. FOR ALL PATHWAYS, TIMBER FENCE & GATE DETAILS & GENERAL LANDSCAPE WORKS REFER TO LANDSCAPE ARCH'S DOCUMENTATION.
3. SUPPLY & ERECT NEW CHAINWIRE FENCE WITH 2450mm H PER DWG. CEP 0226 WITH 2450mm H CHAINWIRE (WHERE APPROPRIATE) & TO CONTOURS OF LAND.
4. SUPPLY & INSTALL NEW PROPRIETARY GATE TO SUIT GATE CLEARANCE PER DWG. CEP 0226. GATE LEAF TO HAVE METAL ROLLER & DROP BOLT TO FIT FERRULES TO BE INSTALLED IN THE OPEN & CLOSED POSITIONS. SUBMIT CERTIFIED ENG.'S OR MANUFACTURER'S SHOP DWG.'S OF SUITABLE GATE DESIGN TO PROJECT ARCH. FOR INSPECTION & APPROVAL BEFORE INSTALLING. HEIGHT TO MATCH CHAINWIRE FENCE.
5. ALL PARKING BAY DEMARKATION LINES, DISABLED PARKING ONLY SYMBOL & TURNING ARROWS TO SUIT GATE CLEARANCE PER DWG. CEP 0226. REFER TO CIVIL ENG. DOC'S.
6. ALL EXTERNAL GATES (x4) TO BE FITTED & SUPPLIED WITH GALV. LATCHES & PREMIUM 245 LOCKWOOD PADLOCKS KEVED ALIKE ON THE MASTER KEY SYSTEM.
7. FOR SURFACE WATER DRAINAGE REFER HYDRAULICS & CIVIL ENG. DOC'S.
8. FOR EXTENT OF SITE FILL & BUILDING PLATFORM REFER CIVIL ENG. DOC'S.
9. FOR VARIATIONS IN F.L.'S REFER ARCH. DWG. A2.

R.P.D.
 LOT 558
 NR 800836
 PARISH OF CAIRNS
 COUNTY OF NAKES


ARCHITECTURAL PRACTICE
 ARCHITECTURE LANDSCAPE INTERIOR DESIGN
 288/290A TOWNVILLE ROAD
 TOWNVILLE QLD 4860

DATE	DATE
PROJECT ARCHITECT	DATE
PRINCIPAL ARCHITECT	DATE
DATE	DATE


PROJECT SERVICES	
QUEENSLAND EMERGENCY SERVICES	
CAIRNS AMBULANCE STATION	
SITE PLANS	
SCALE	QS SHOWN
SITE NO.	PROJECT NO.
32341	12156
DRAWING NO.	VERSION/AMENDMENT
A1	

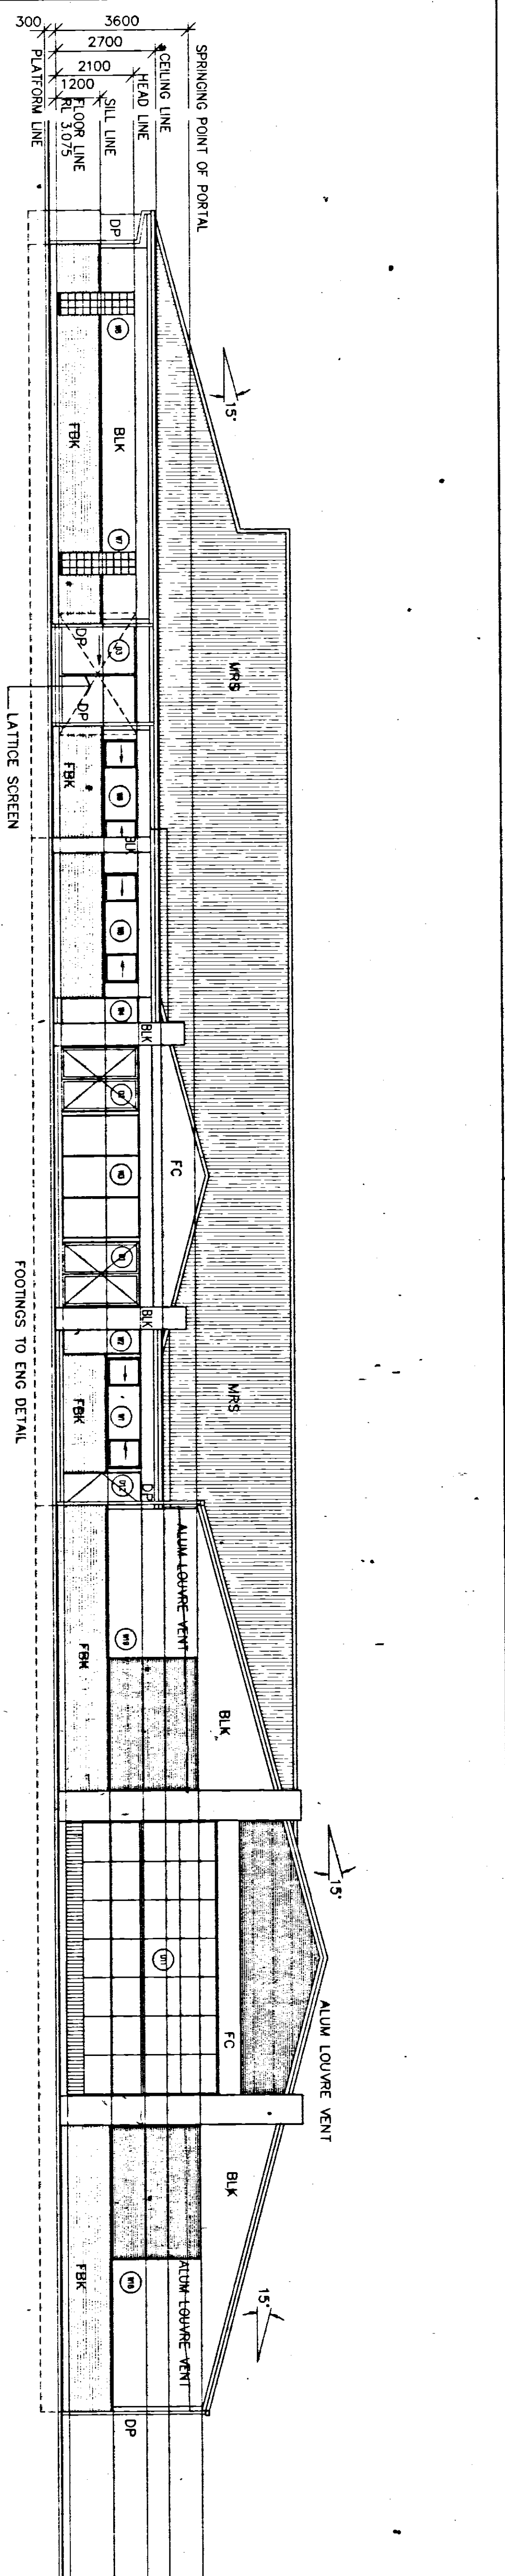


NORTH WEST ELEVATION

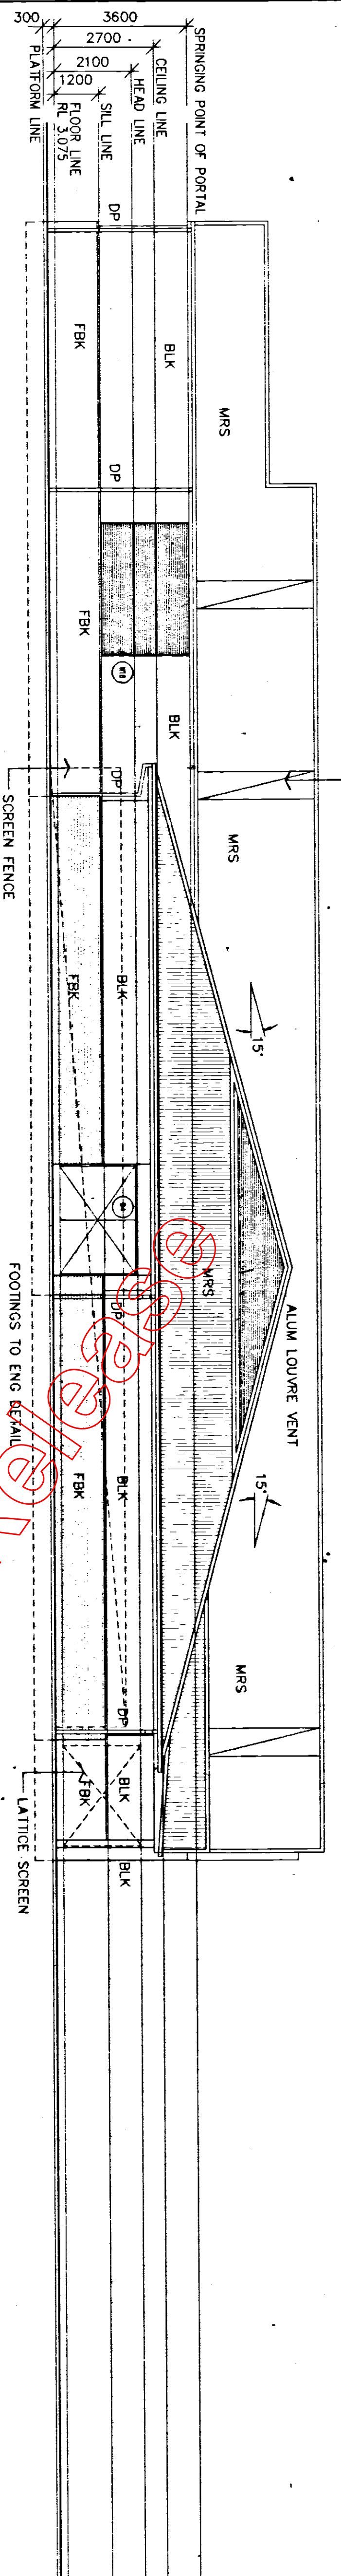

NORTH EAST ELEVATION

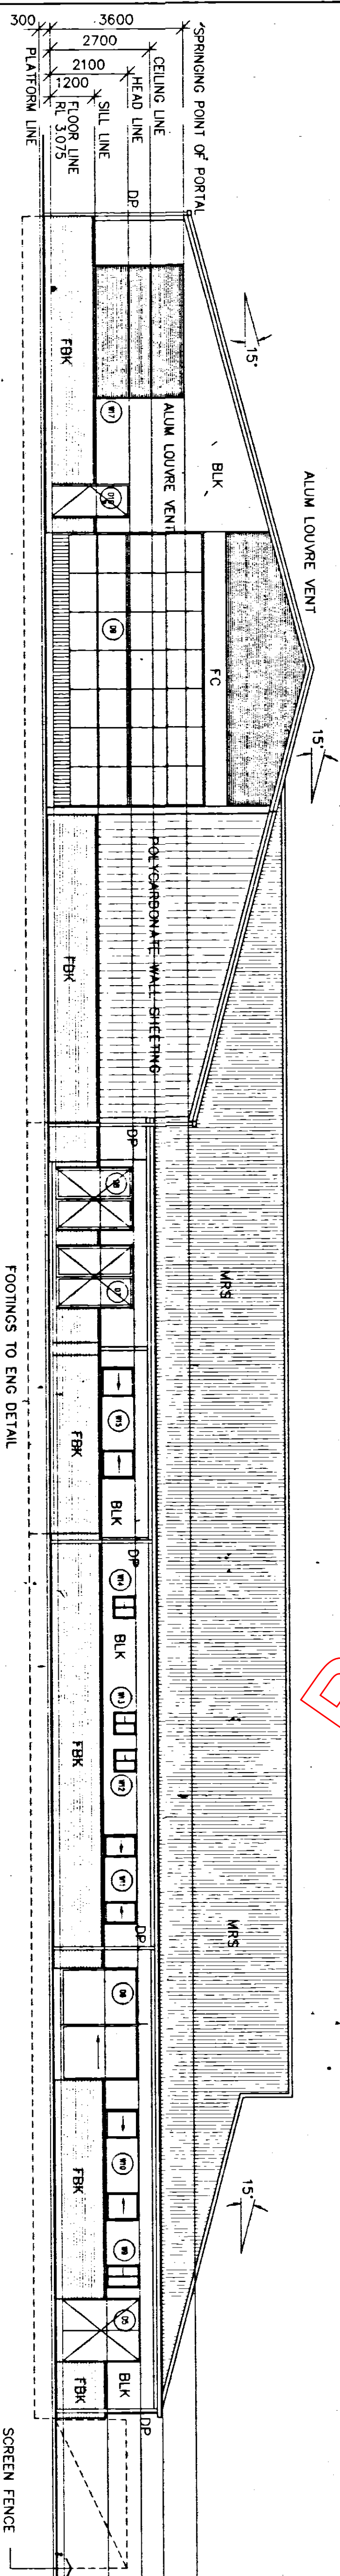


SOUTH EAST ELEVATION

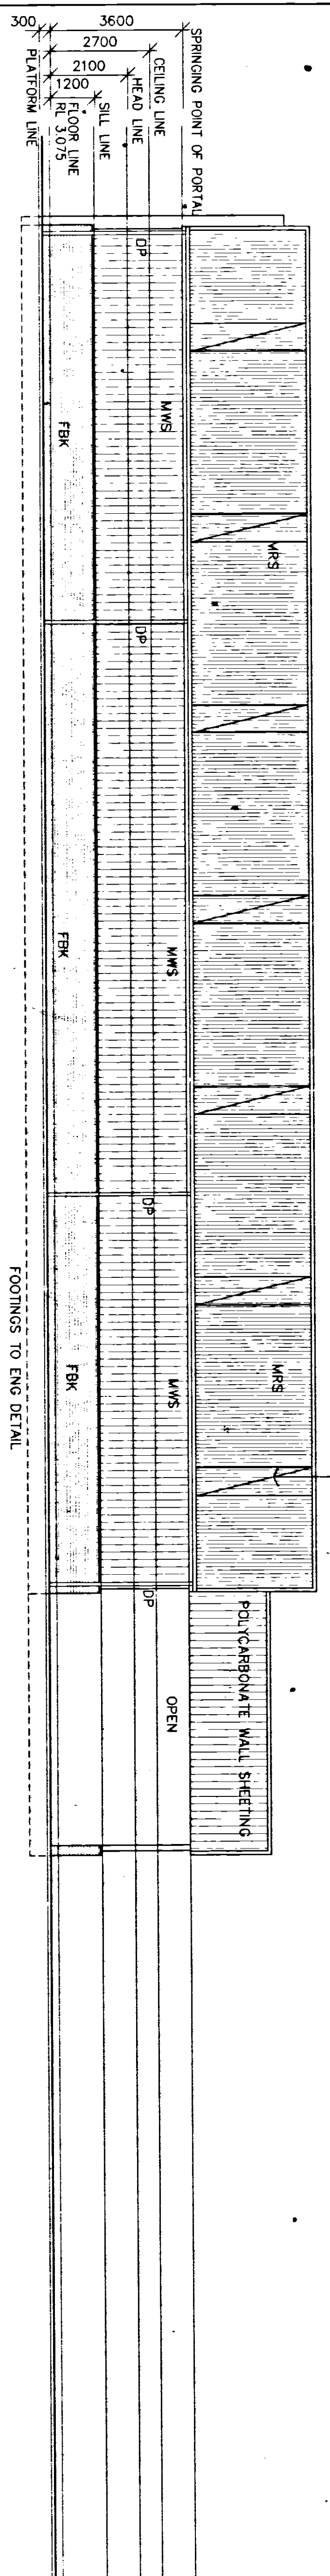

SOUTH WEST ELEVATION

SCALE LEGEND

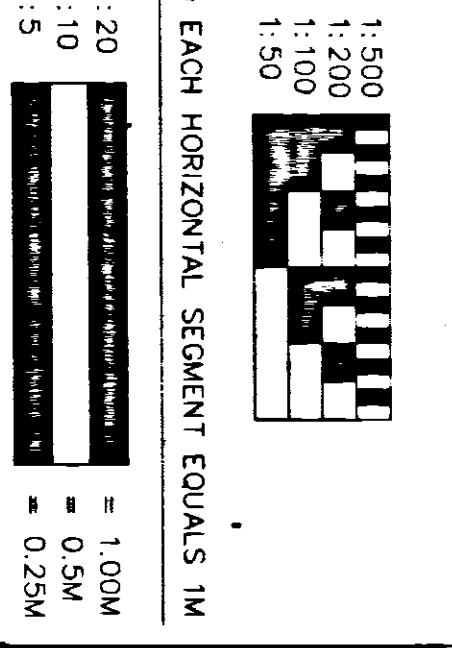

• EACH HORIZONTAL SEGMENT EQUALS 1M
• EACH HORIZONTAL SEGMENT EQUALS 1M

NOTE 1
• DO NOT SCALE THIS DRAWING

Legend

- BLK CONC BLOCK
- CFT CERAMIC FLOOR TILES
- CWT CERAMIC WALL TILES 150X150
- DP DOWNPIPE
- FBK FACE BRICKWORK
- FC FIBRE CEMENT SHEETING
- HMR HIGH MOISTURE RESISTANT
- LP LAMINATED PLASTIC
- ME MELAMINE FINISH
- MR MIRROR IN ALUM FRAME
- MRS METAL ROOF SHEETING
- MWS METAL WALL SHEETING
- PD PANEL LIFT DOOR
- S SINK 'CLARK' 2000 SERIES 2003F
- TAP AS FOR VB
- SH SHOWER
- TRH TOILET ROLL HOLDER
- UB UNIVERSAL BEAM
- VB VANITY BASIN 'CAROMA'
- WC CAMELOT WITH ECONOMIZER WATER CLOSET 'CAROMA PACIFIC'

4/10/94 VERSION 1
DATE SUBMIT AMENDED

ARCHITECTURAL PRACTICE
ARCHITECTURE LANDSCAPE INTERIOR DESIGN
BRISBANE TOONSTILLS RECREATION TOONBOONDA



DATE 27/9/94
PROJECT ARCHITECT DATE
PRINCIPAL ARCHITECT DATE

CHITRA PROJECT SERVICES
QUEENSLAND EMERGENCY SERVICES
CAIRNS AMBULANCE STATION ELEVATIONS
SCALE 1:100

SITE No. 32341 PROJECT No. 12156
DRAWING No. A4 VERSION/AMENDMENT 1


RTI Release

FLOOR PLAN

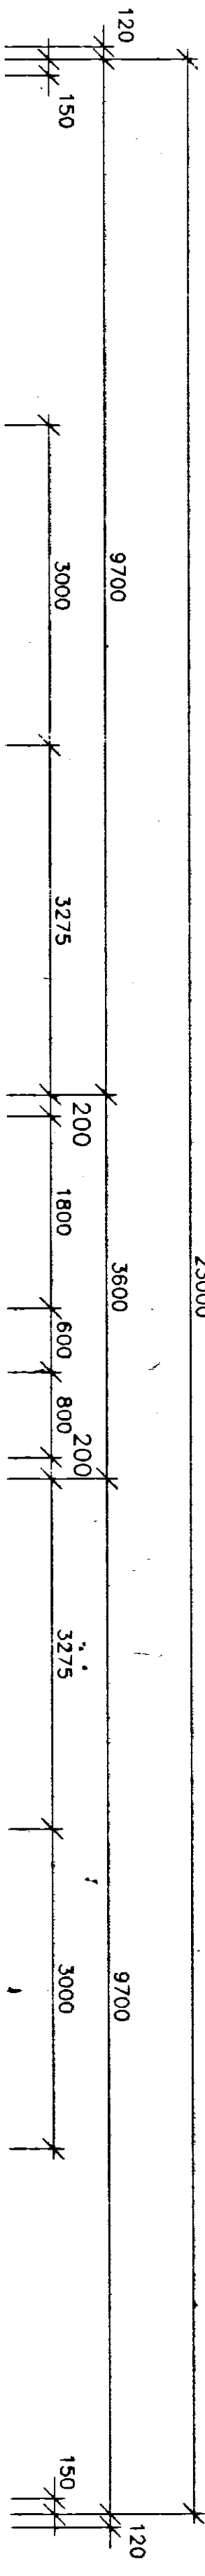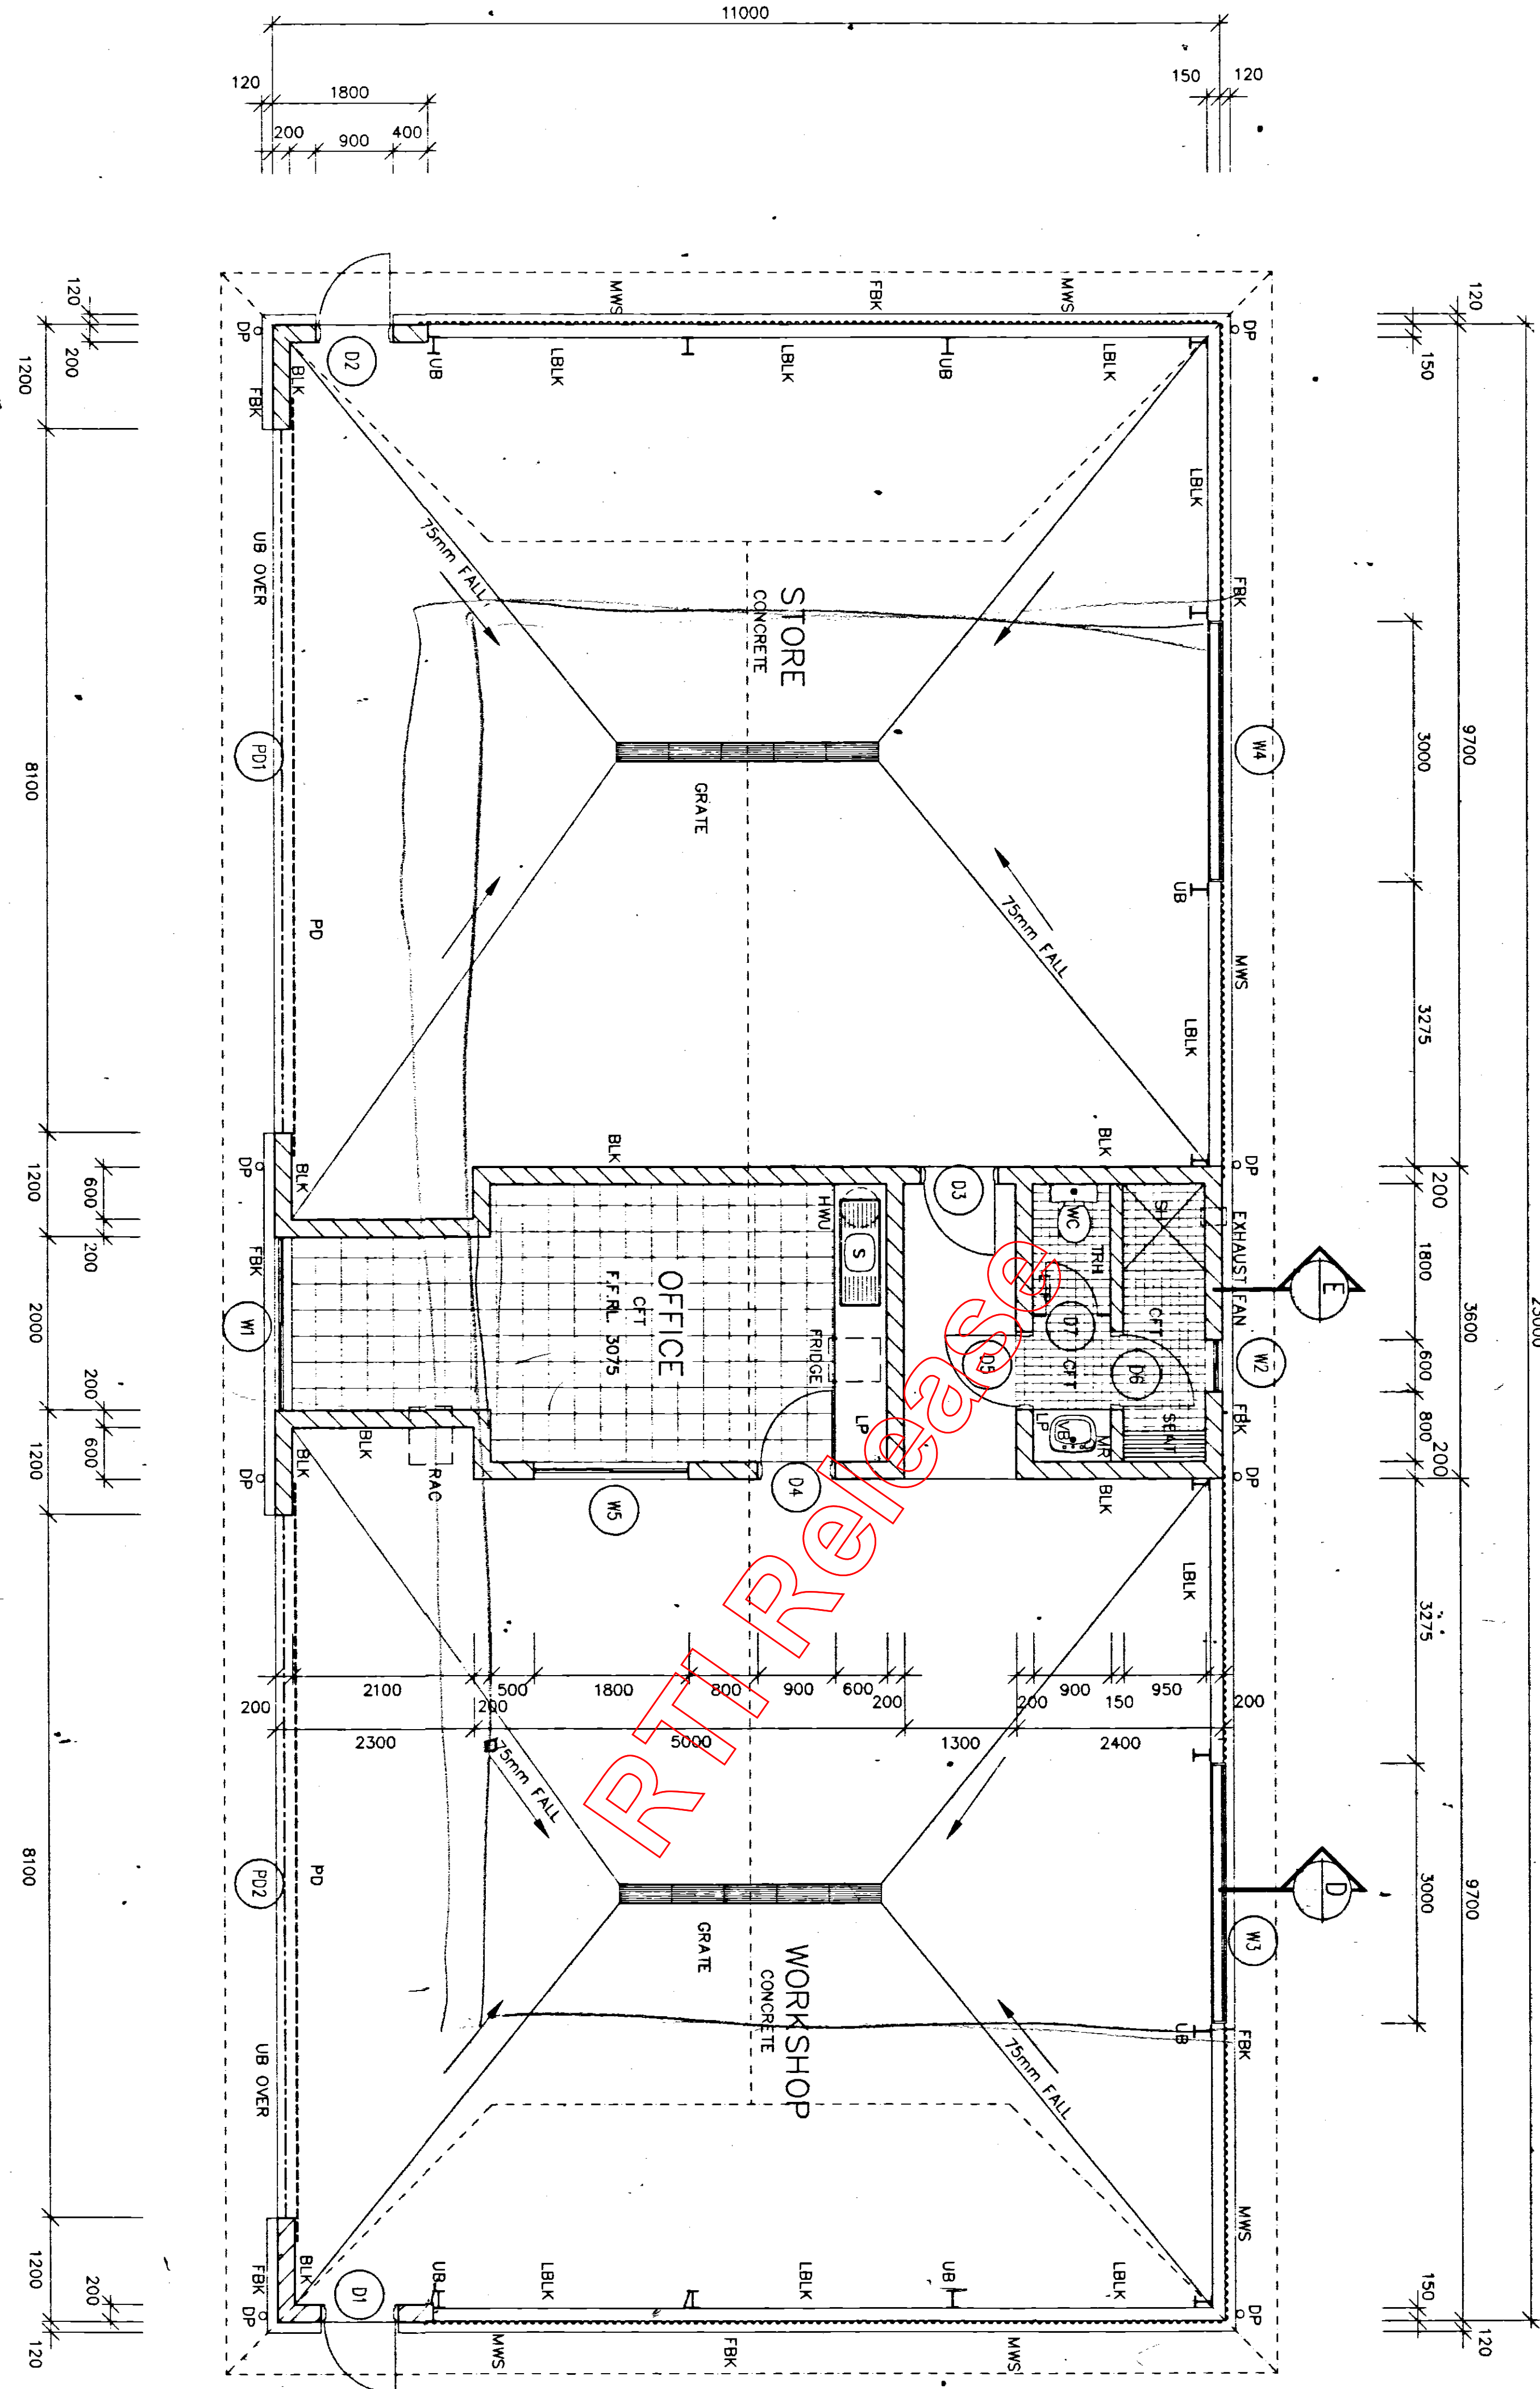


RTI Release


*Qu deep
3.5m clear*

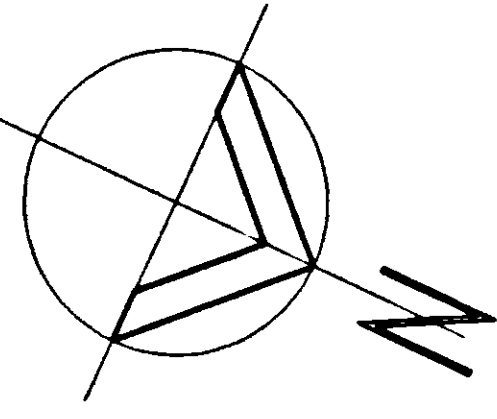

SCALE LEGEND

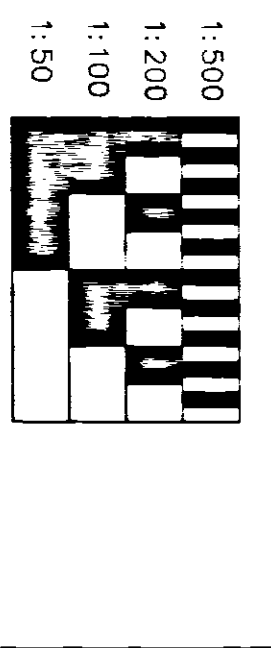

• EACH HORIZONTAL SEGMENT EQUALS 1M

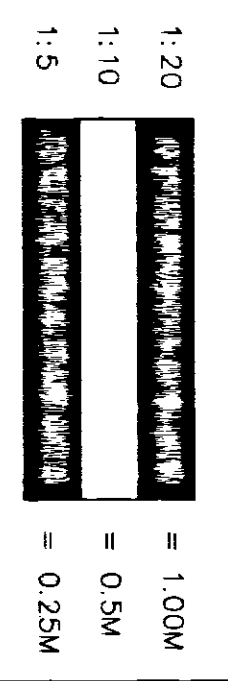

• EACH HORIZONTAL SEGMENT EQUALS MEASUREMENT NOTED ABOVE

NOTE 1

• DO NOT SCALE THIS DRAWING

Legend

- BLK CONC BLOCK
- CFT CERAMIC FLOOR TILES
- CMT CERAMIC WALL TILES 150x150
- FBK FACE BRICK/WORK
- FCG FIBRE CEMENT SHEETING
- HMR HIGH MOISTURE RESISTANT
- LBLK LOW LEVEL CONC BLOCK
- LP LAMINATED PLASTIC
- LTP LAMINATED TOILET PARTITION
- MF MELAMINE FINISH FRAME
- MR MIRROR IN ALUM FRAME
- MRS METAL ROOF SHEETING
- MWS METAL WALL SHEETING
- PD PANEL LIFT DOOR
- S SINK CLARK 2000 SERIES 2003F TAP AS FOR VB
- SH SHOWER
- RAC ROOM AIR CONDITIONER
- TRH TOILET ROLL HOLDER
- UB UNIVERSAL BEAM
- VB VANITY BASIN CAROMA
- WC CAMELTOI WITH ECONOMIXER WATER CLOSET CAROMA PACIFIC

3/10/94	VERSION 1	
DATE	SUBJECT	AUTHOR
AMENDMENTS		

ARCHITECTURAL PRACTICE
ARCHITECTURE LANDSCAPE INTERIOR DESIGN
MIRAMBAH TOWNHILLS WICKHAMPTON TORONTO

DRAWN P. JOHNSON DATE 22/9/94

SCALE 1 : 50

PROJECT SERVICES
QUEENSLAND AMBULANCE SERVICE

CAIRNS AMBULANCE STATION




WORKSHOP & STORE

Plan


SCALE 1 : 50

SITE NO. 32341 PROJECT NO. 12156

DRAWING NO. A6 VERSION/AMENDMENT 1

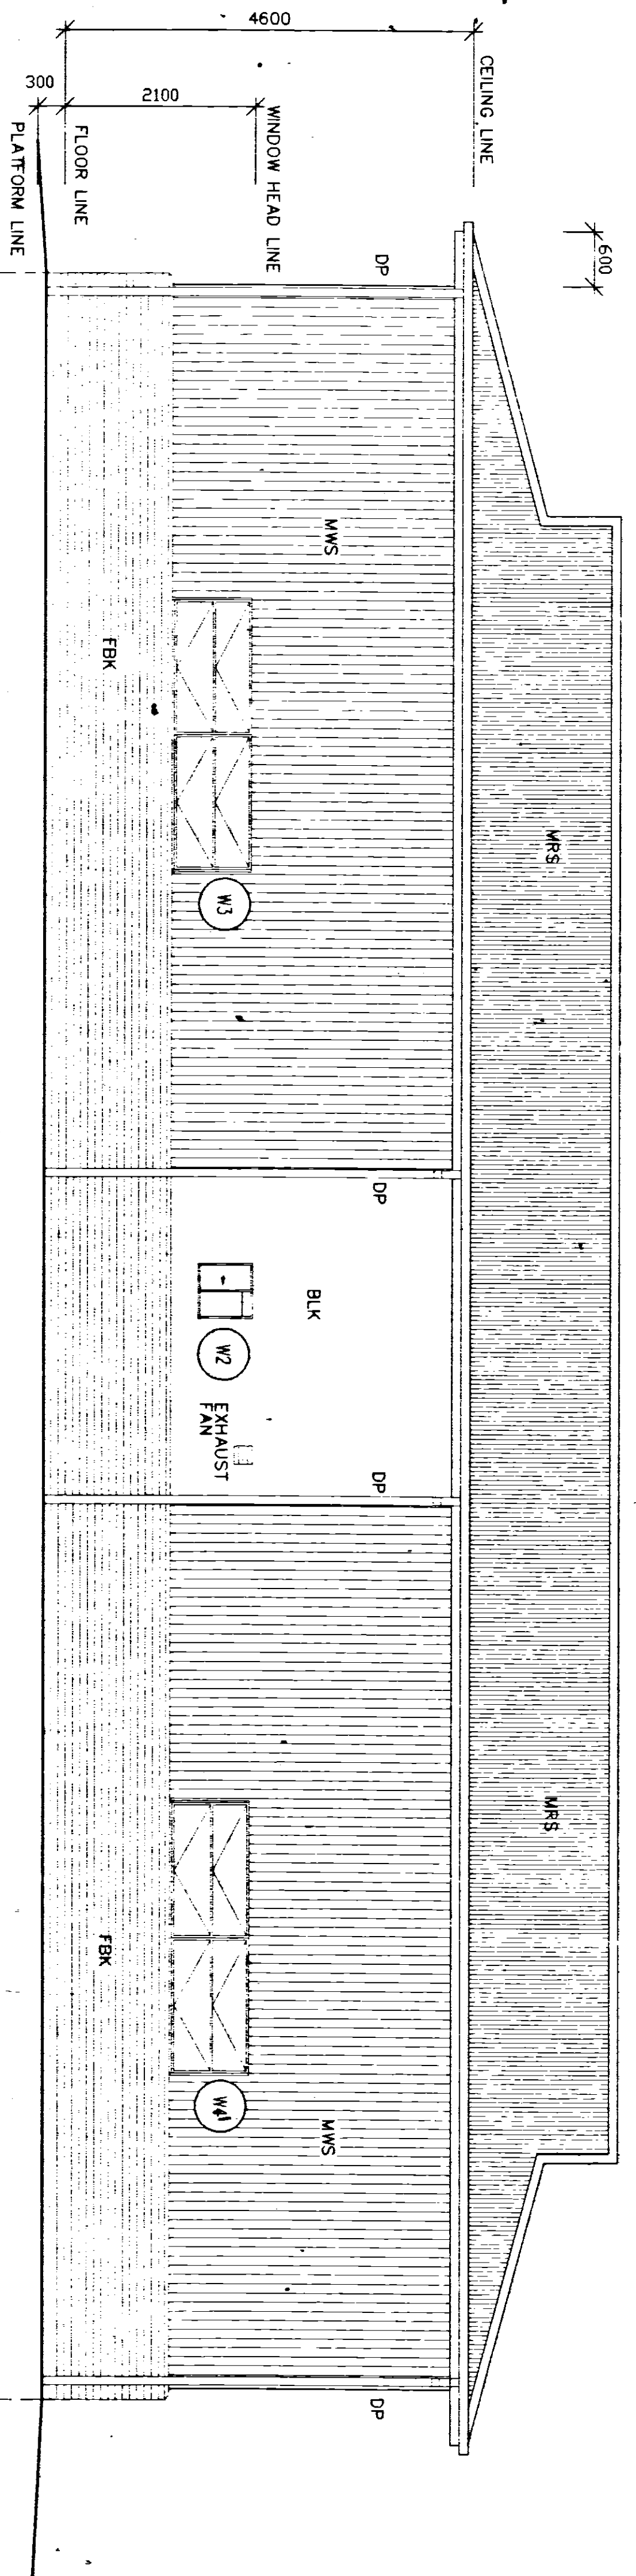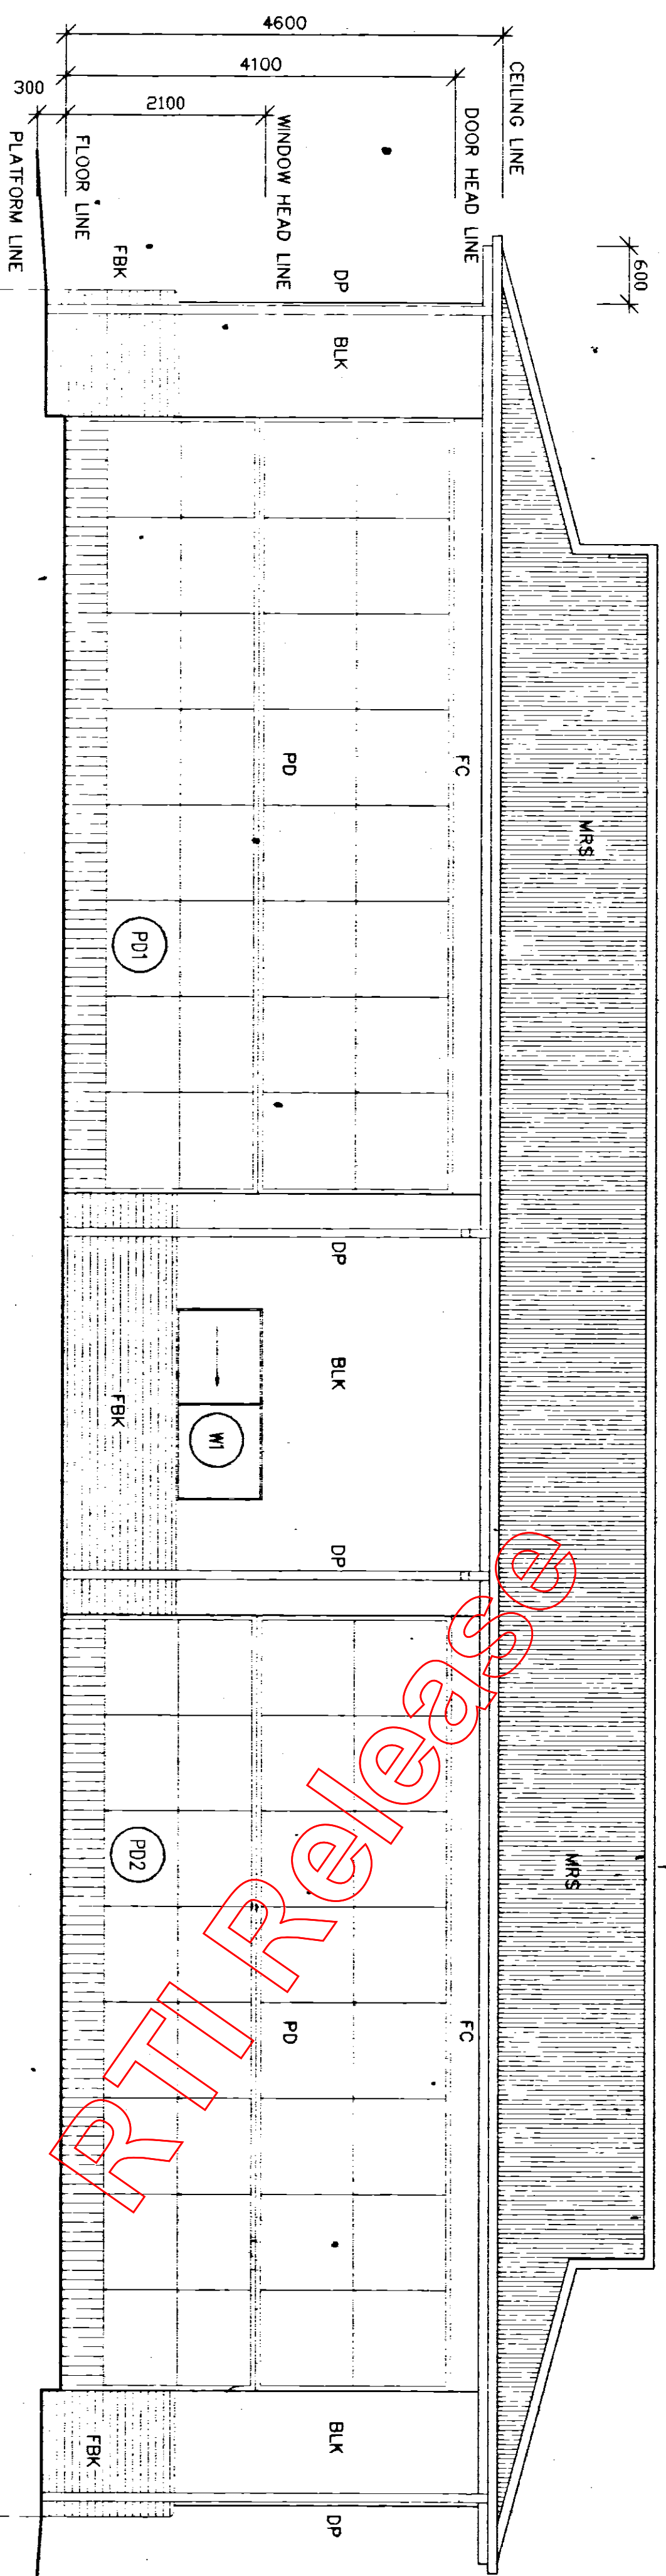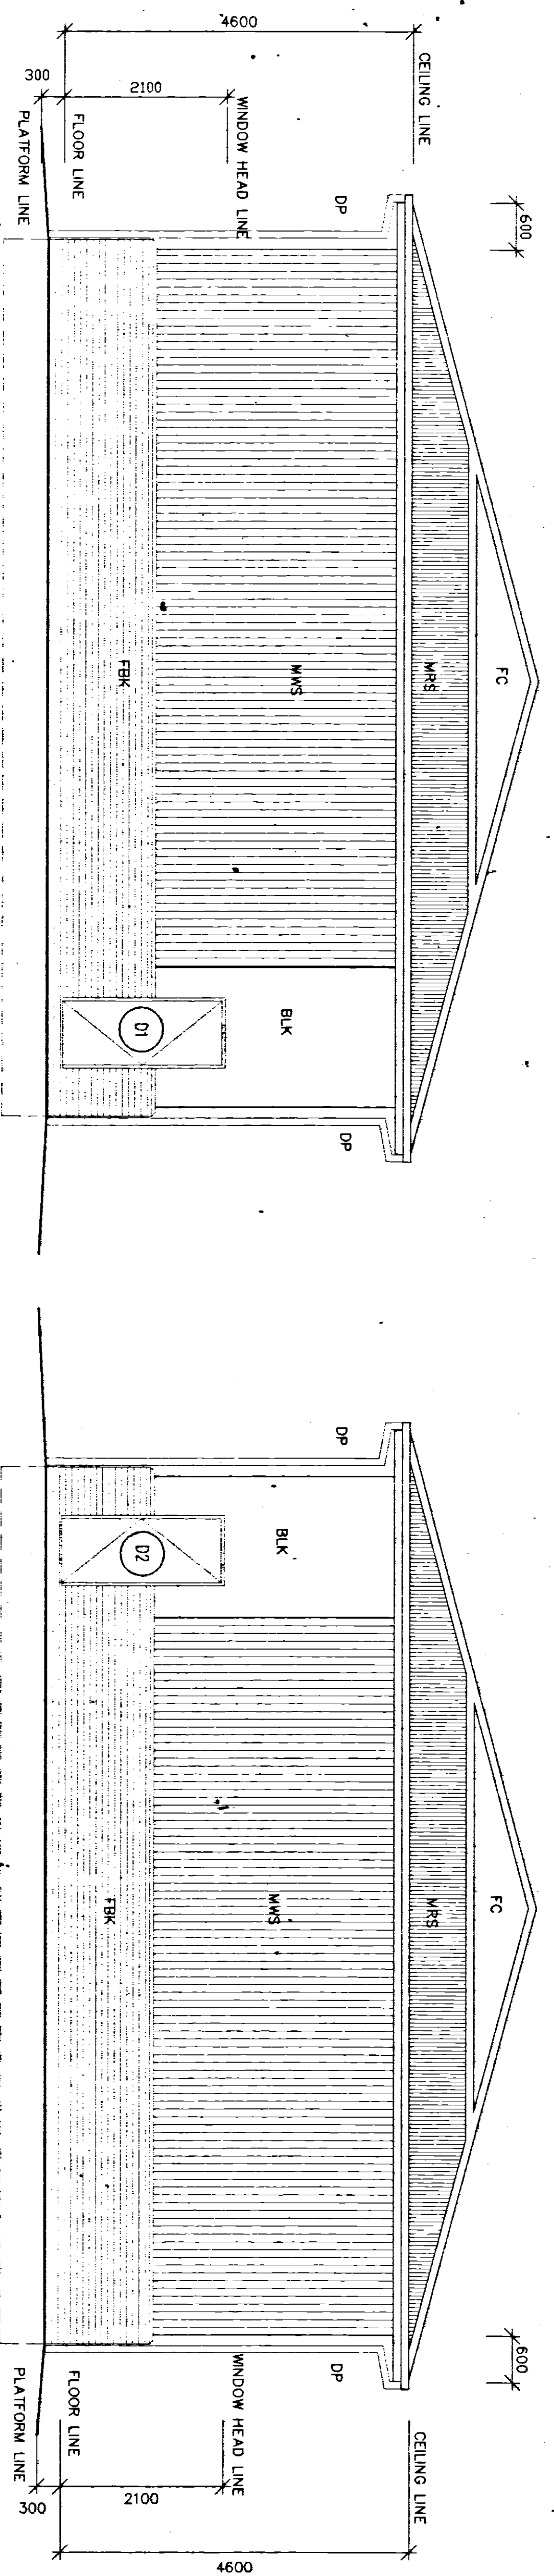

SCALE LEGEND

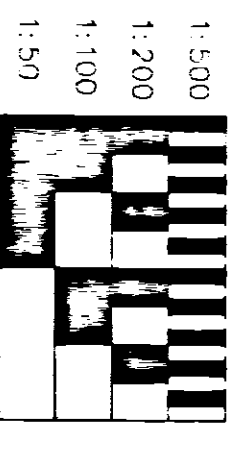

• EACH HORIZONTAL SEGMENT EQUALS 1M



• EACH HORIZONTAL SEGMENT EQUALS MEASUREMENT NOTED ABOVE

NOTE 1

• DO NOT SCALE THIS DRAWING

Legend

- BLK CONC BLOCK
- CFT CERAMIC FLOOR TILES
- CMT FACE BRICKWORK
- FBK FIBRE CEMENT SHEETING
- HMR HIGH MOISTURE RESISTANT LAMINATED PLASTIC
- LP LAMINATED TOILET PARTITION
- MF MELAMINE FINISH
- MR MIRROR IN ALUM FRAME
- MRS METAL ROOF SHEETING
- MWS METAL WALL SHEETING
- PD PANEL LIFT DOOR
- S SINK CLANK 2000 SERIES 2003F
- UP AS FOR UB
- SH SHOWER
- TRH TOILET ROLL HOLDER
- UB UNIVERSAL BEAM
- VB VANITY BASIN CAROMA CAMELOT WITH ECONOMIXER
- WC WATER CLOSET CAROWA PACIFIC

RTI Released

SOUTH ELEVATION

FOOTINGS TO ENG DETAIL

WEST ELEVATION

FOOTINGS TO ENG DETAIL

EAST ELEVATION

FOOTINGS TO ENG DETAIL

NORTH ELEVATION

FOOTINGS TO ENG DETAIL

<p>ARCHITECTURAL PRACTICE ARCHITECTURE: LANDSCAPE: INTERIOR DESIGN BRISBANE TORONTO/QUEENSLAND ROTTERDAM/TORONTO/ONTARIO</p>	
<p>DATE: 3/10/94 SUBJECT: version 1 AMENDMENTS:</p>	<p>DATE: 20/9/94</p>
<p>SENIOR ARCHITECT: P. JOHNSON</p>	<p>DATE: 20/9/94</p>
<p>PRINCIPAL ARCHITECT:</p>	<p>DATE:</p>
<p>CHIEF ARCHITECT:</p>	<p>DATE:</p>
<p>PROJECT SERVICES QUEENSLAND AMBULANCE SERVICE CAIRNS AMBULANCE STATION WORKSHOP & STORE ELEVATIONS</p>	
<p>SITE NO.: 32341</p>	<p>PRODUCT NO.: 12156</p>
<p>DRAWING NO.: A7</p>	<p>VERSION/AMENDMENT: 1</p>